

SITE DATA:

HOTEL	92 ROOMS
ANCHOR	195,300 S.F.
RETAIL/ RESTAURANT	121,116 S.F.
OFFICE	56,517 S.F.
RESIDENTIAL	101,565 S.F.

TOTAL: 474,498 S.F.

MEDICAL TENANTS

AESTHETIC PLASTIC SURGERY OF SYRACUSE, PLLC

ASSOCIATED GASTROENTEROLOGISTS OF CNY, PC

CNY OPHTHALMOLOGY

COLON RECTAL ASSOCIATES OF CNY, LLP


ENDOSCOPIC PROCEDURE CENTER

LABORATORY ALLIANCE OF CENTRAL NEW YORK

PEDIATRICS ASSOCIATES

SURGERY CARE EAST, PLLC

UPSTATE

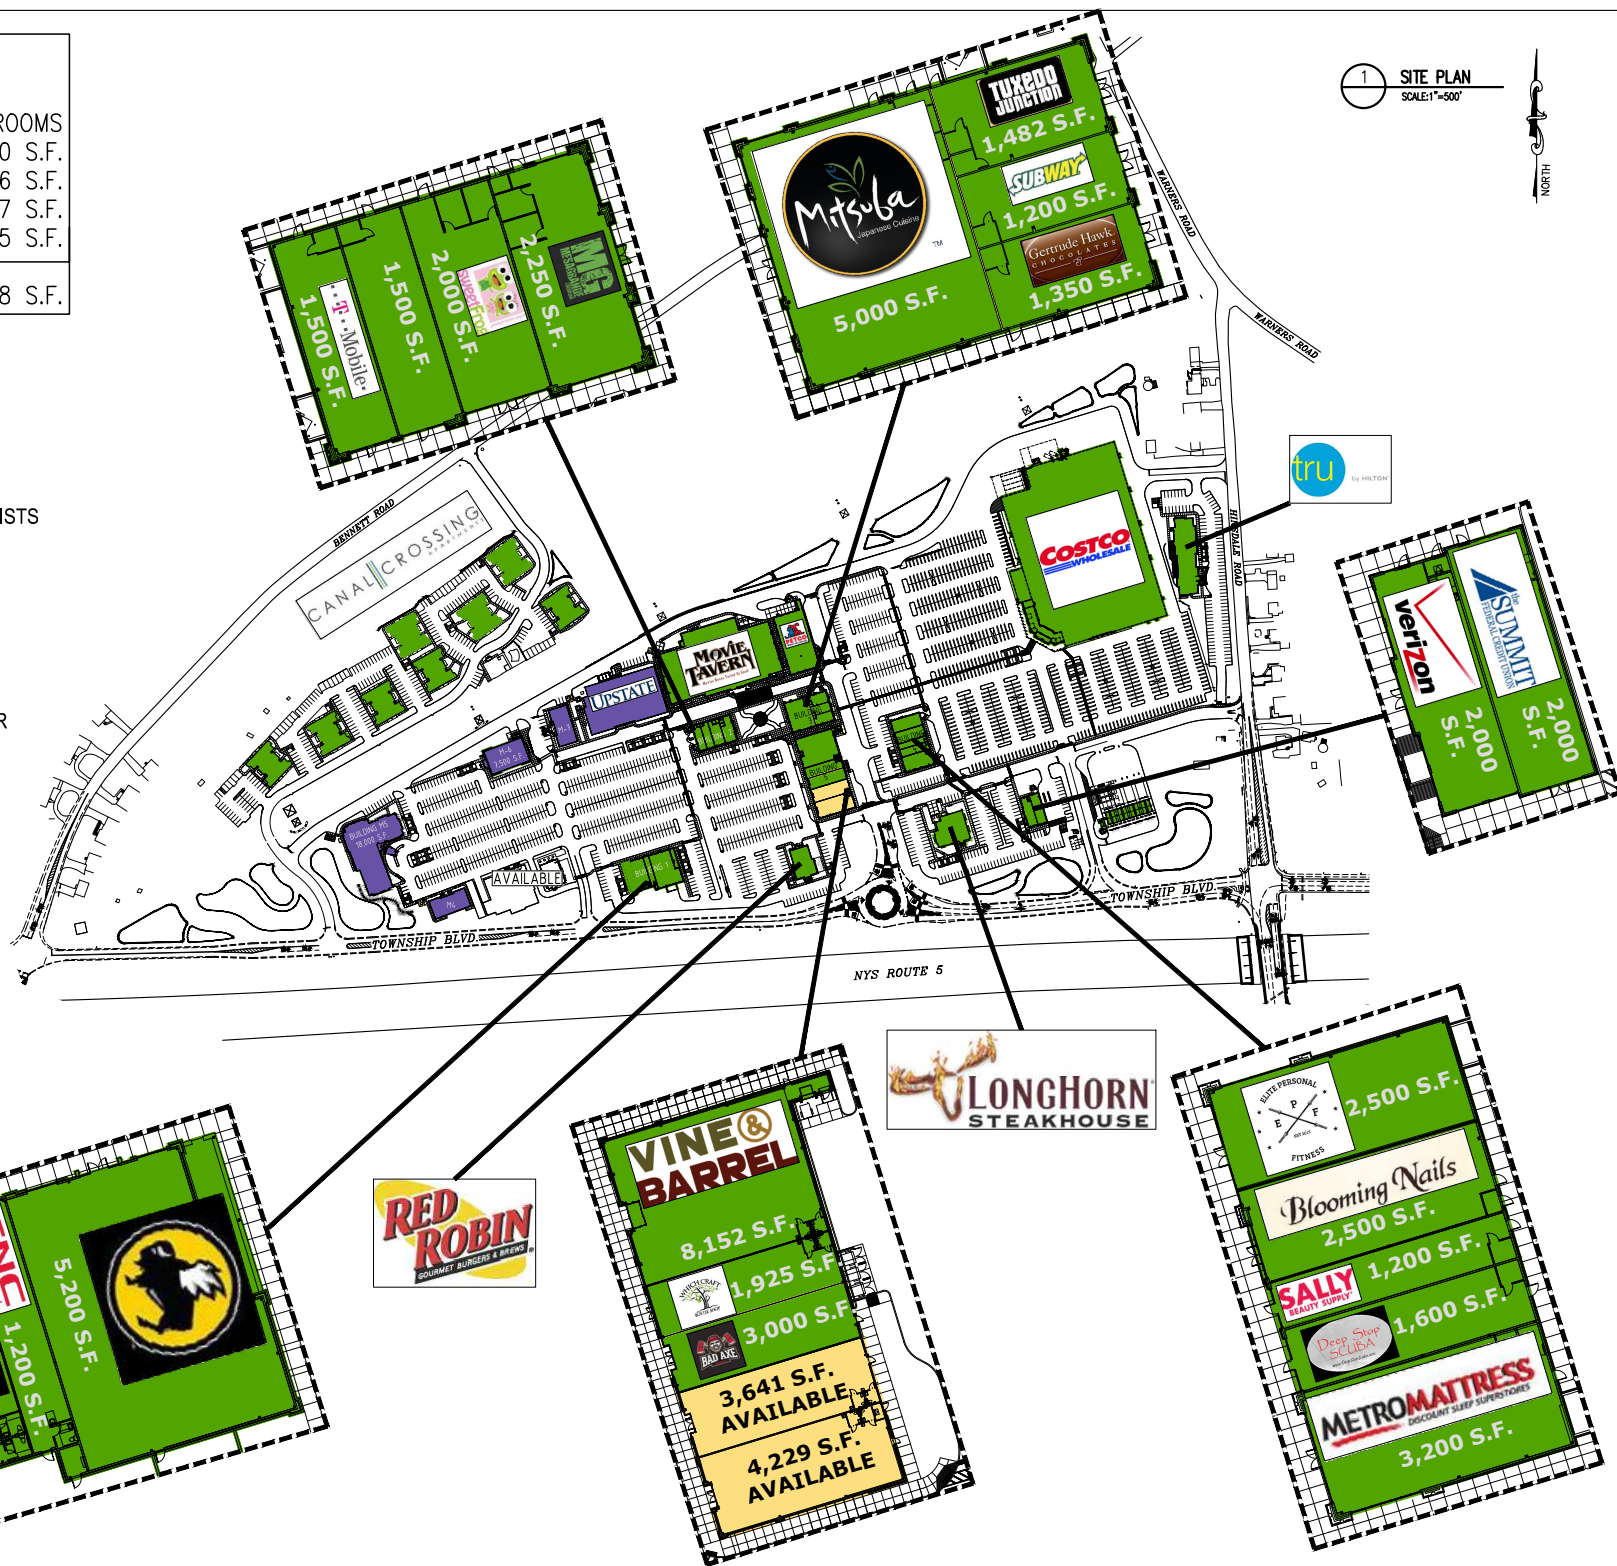

1 SITE PLAN
SCALE: 1"=500'

